

A tall building under construction. The upper portion is a concrete frame with many windows covered in white plastic. A red crane is positioned vertically in the center. The lower portion has a modern, faceted facade made of grey panels. The sky is overcast.

Cobe

Made in Sustainable Concrete

TOBAKSRYGNING IKKE TILLADT

Jacob Blak
Head of resiliency
Cobe





Telecom
800.000.000\$

Automobile
900.000.000\$



Construction
1.300.000.000\$

40%

UN Global status

**Concrete accounts for 5% of the total
CO2 emission globally**

DTU

Concrete is the most widely used material on earth apart from water, with nearly three tons used annually for each man, woman, and child

WBCSD


World business council for sustainable development

BÆREDYGTIG BETON initiativ



**HALVERING AF CO₂-UDLEDNINGEN
FRA BETONBYGGERI**
- ROADMAP MOD 2030

dansk  beton

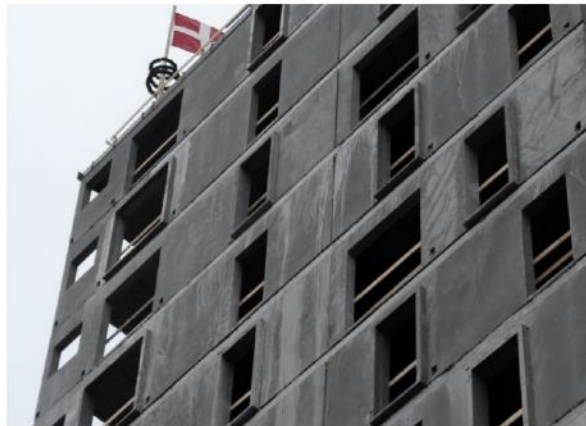

Roskilde festival højskole
1700 m2 eksisterende konstruktion
20 m frie spænd



Roskilde festival højskole
1700 m2 eksisterende konstruktion
20 m frie spænd



Roskilde festival højskole
1700 m² eksisterende konstruktion
20 m frie spænd




**"The Silo" indeholder 2740 m³
genbrugt beton svarende til ca. 1100 ton co₂**





Cobe projekter* med bærende konstruktioner i træ / træhybrid

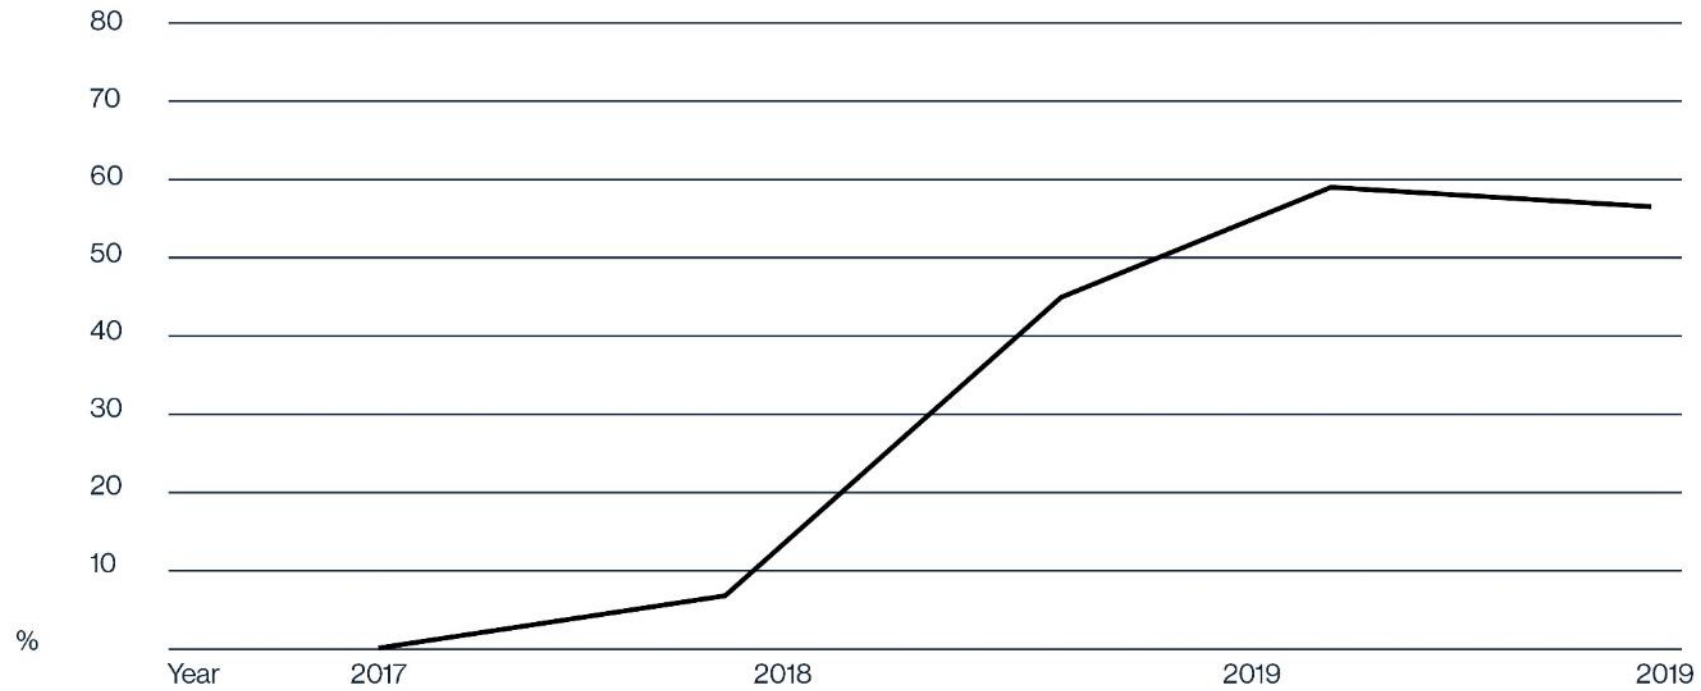

***Konkurrenceforslag, skitseforslag, projekter under realisering**

Hvordan kan vi bruge beton smartere?



Adidas Halftime
Herzogenaurach, Tyskland
2014-2018
15.500 m²



Klingen Weiher

Adi-Dassler Straße

ERH3

E45

ERH3

ERH25

E45

A3

ERH25

A3

E45

E45



Fitnesscenter Schmitt
Hagebau
Haldenstraße

Burger Apo

St2244

ERH3

Aledo Der Beek

PUMA Europe GmbH

Evangelischer
Montessori-Kinbe

Albert-Schwitzer Straße

Carl von Ossietzky Straße

Panitzstraße
Londonstraße
Amsterdamstraße

Alberstraße

Carl von Ossietzky Straße

Carl von Ossietzky Straße

Carl von Ossietzky Straße

Carl von Ossietzky Straße

Carl von Ossietzky Straße

Carl von Ossietzky Straße

Carl von Ossietzky Straße

Carl von Ossietzky Straße

Carl von Ossietzky Straße

Carl von Ossietzky Straße

Carl von Ossietzky Straße

NOVINA Hotel
Herzogenaurach

Olympiapark

Uebankstraße

Martin-Luther-Str.

Berliner Straße

Martin-Luther-Str.

Martin-Luther-Str.

Martin-Luther-Str.

Martin-Luther-Str.

Martin-Luther-Str.

Martin-Luther-Str.

Martin-Luther-Str.

Martin-Luther-Str.

Martin-Luther-Str.

Martin-Luther-Str.

Martin-Luther-Str.

Martin-Luther-Str.

Martin-Luther-Str.

Hans-Ort Ring

St2244

adidas Store

McDonald's

adidas Store

Industriegebiet Kuhwasen

ERH25

Feldstraße

Hans-Ort Ring

NORDSEE


Aurach Süd AH

Aurach Nord AH

Aurach Süd AH

Sankt Michael

Sankt Michael

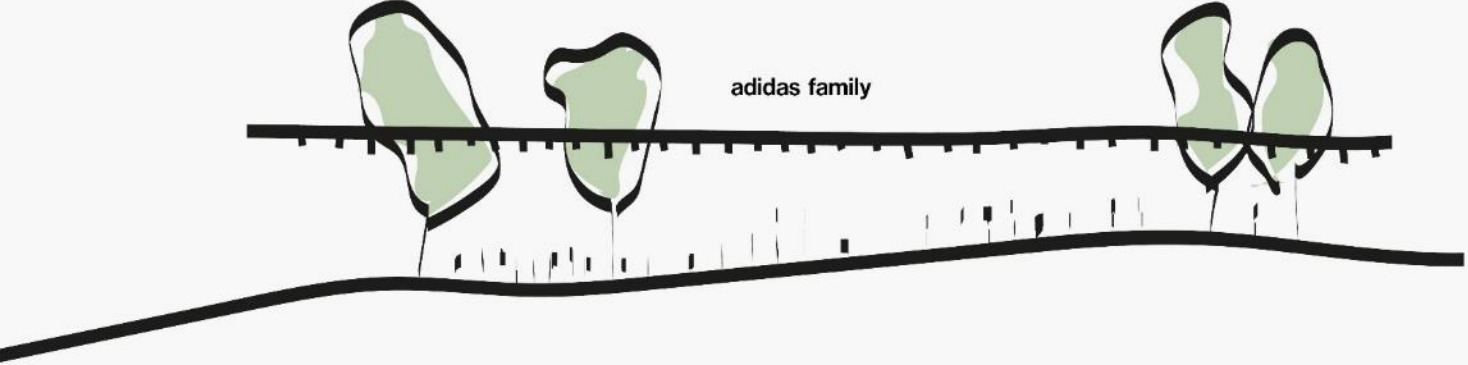





“The three stripes were originally installed on the shoes to give that part of the shoe more support, but it became our trademark.”

-Adi Dassler, Founder of Adidas



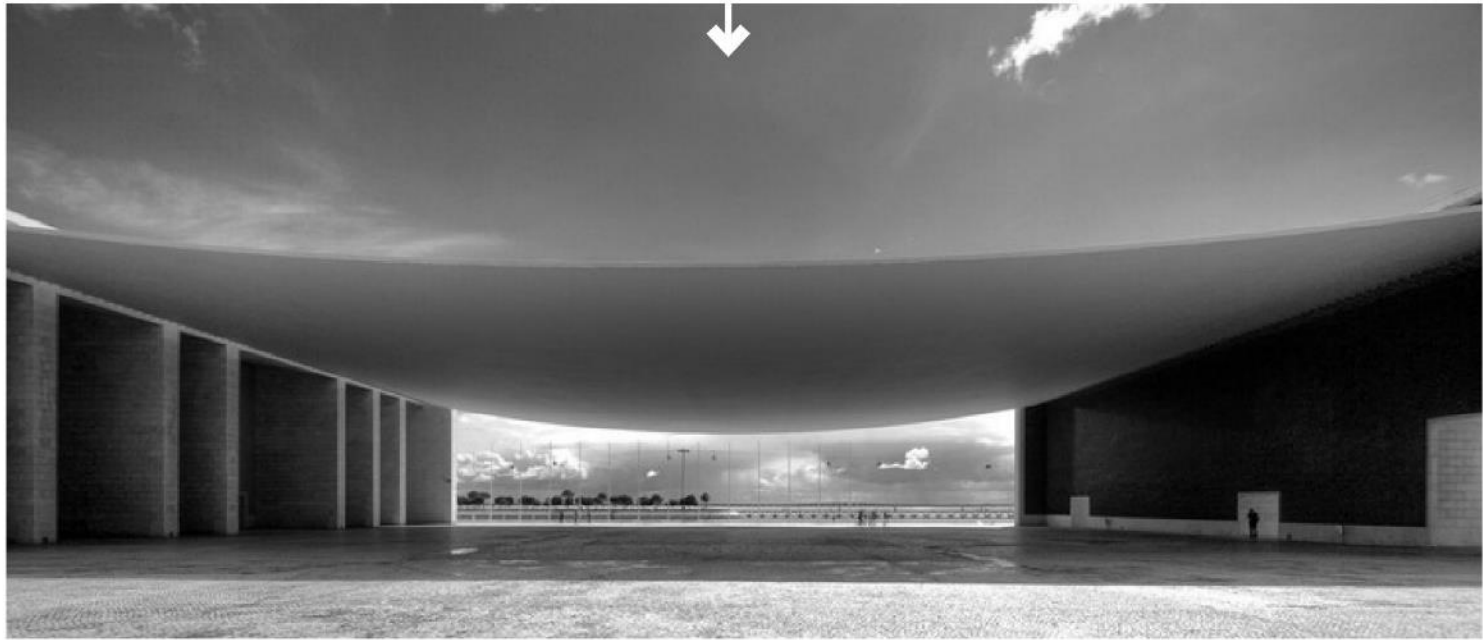


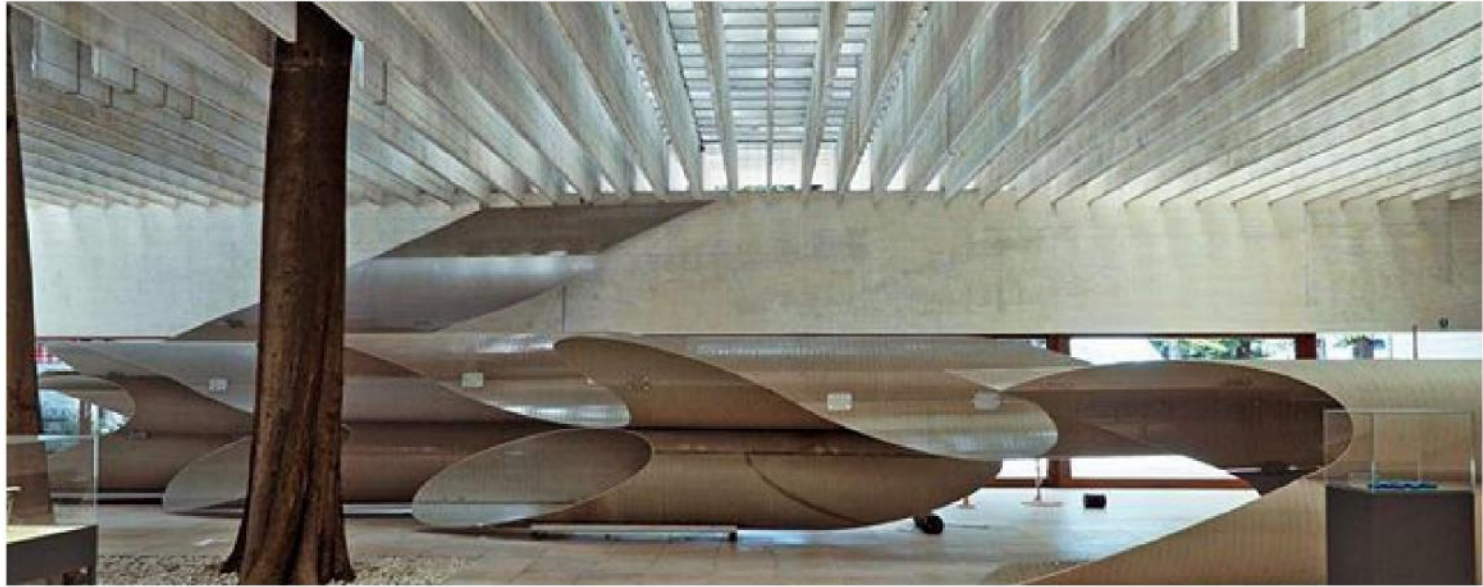



The global sportswear has committed to using only recycled plastic by 2024. “Adidas help spread awareness and transform ocean plastic”


-Eric Liedtke, Head of Brands

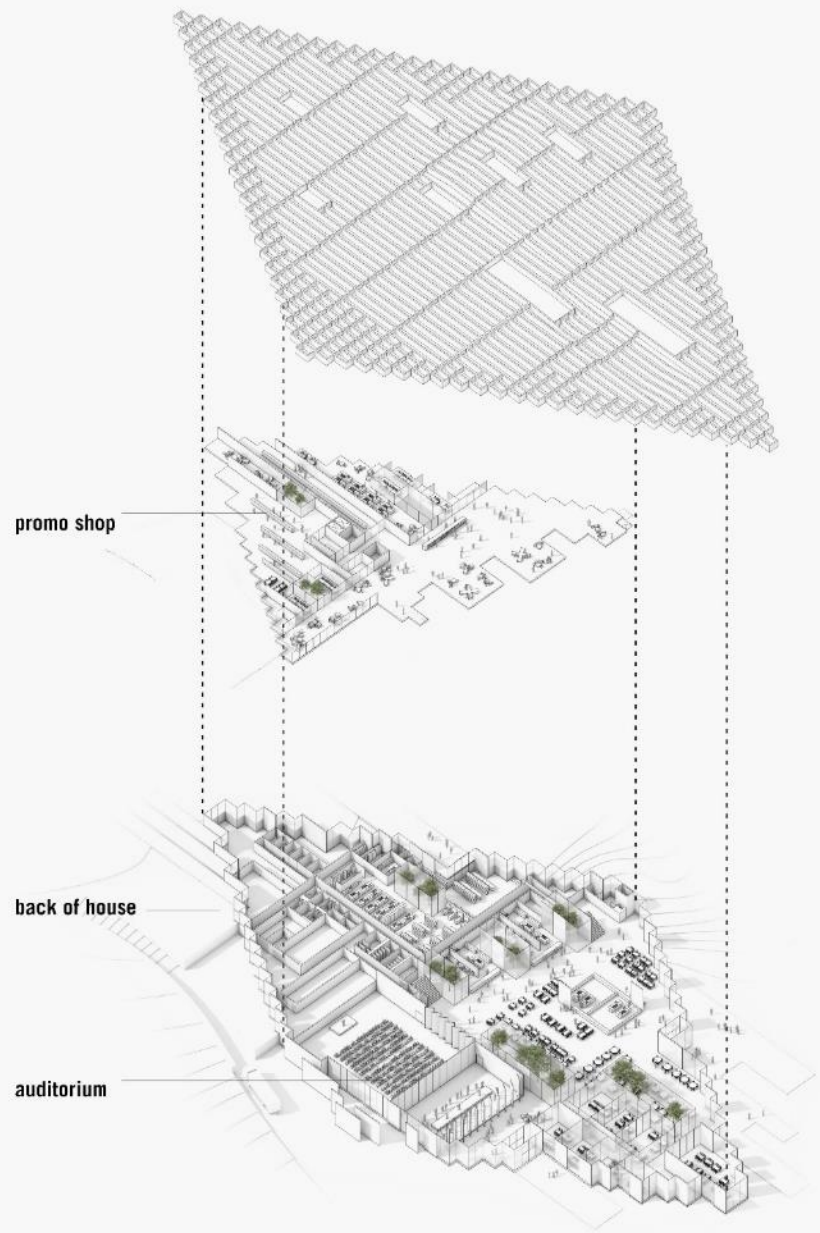

promo shop

back of house


auditorium

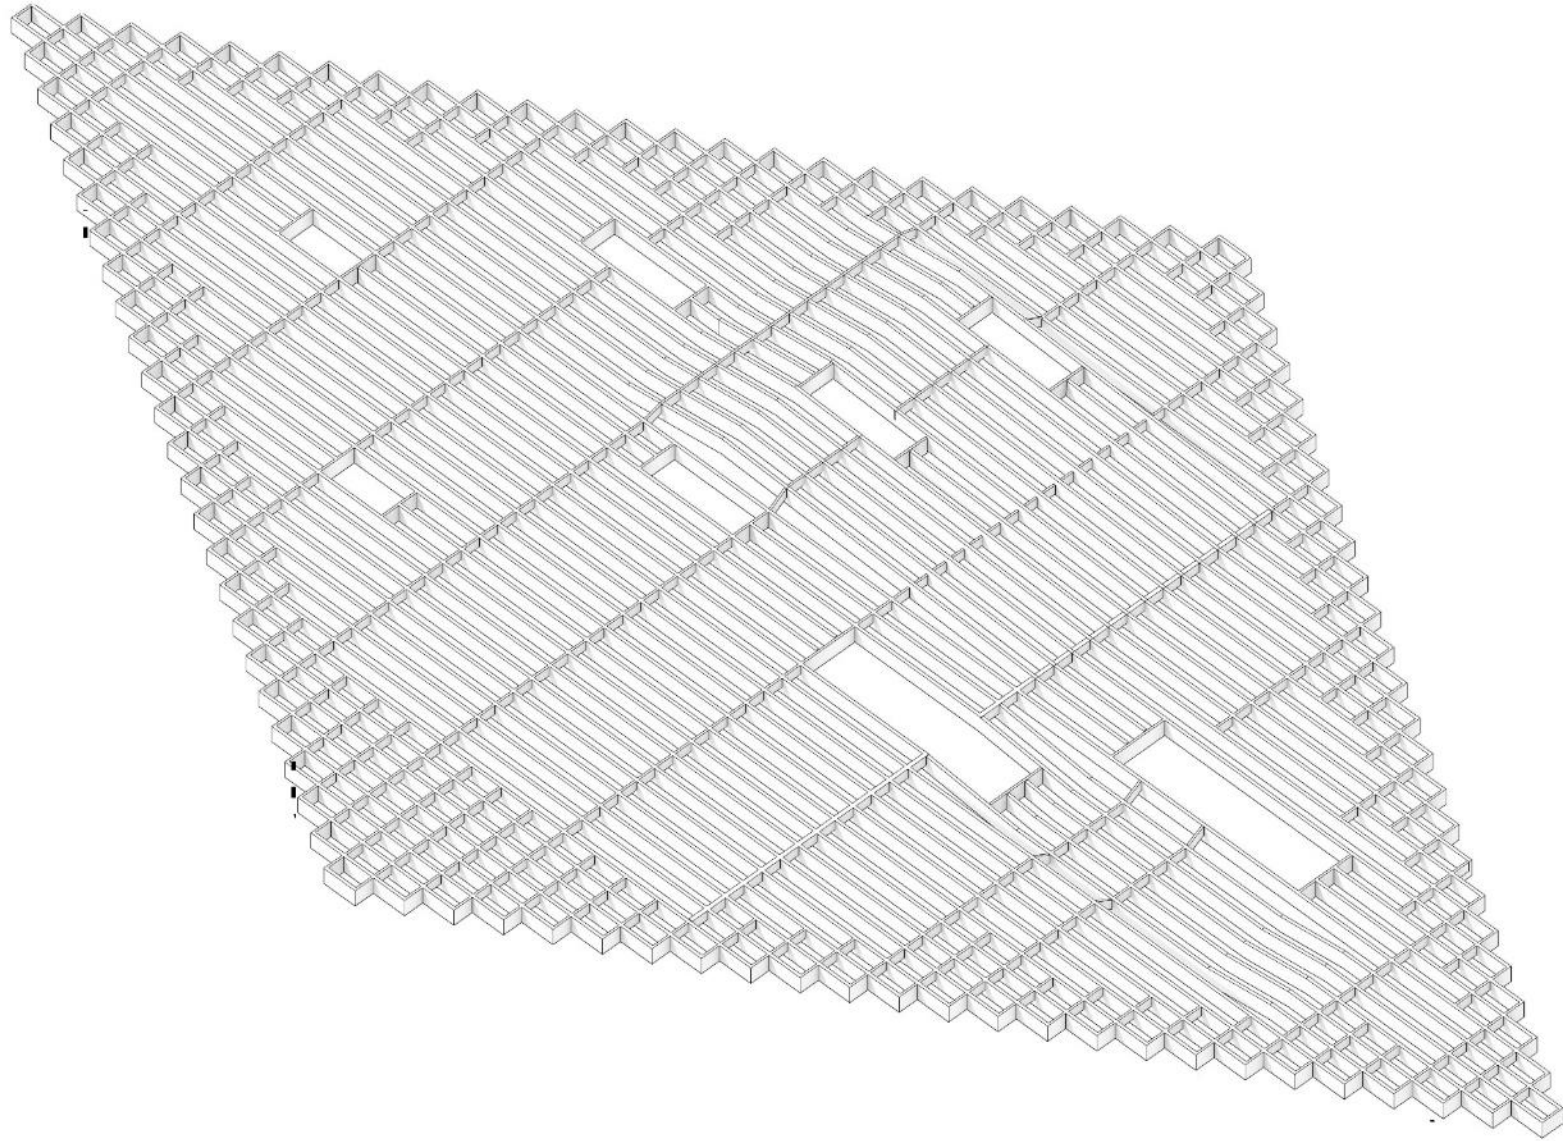




T-C02

Schnitt A-A Quer zur Achse Nebenträger

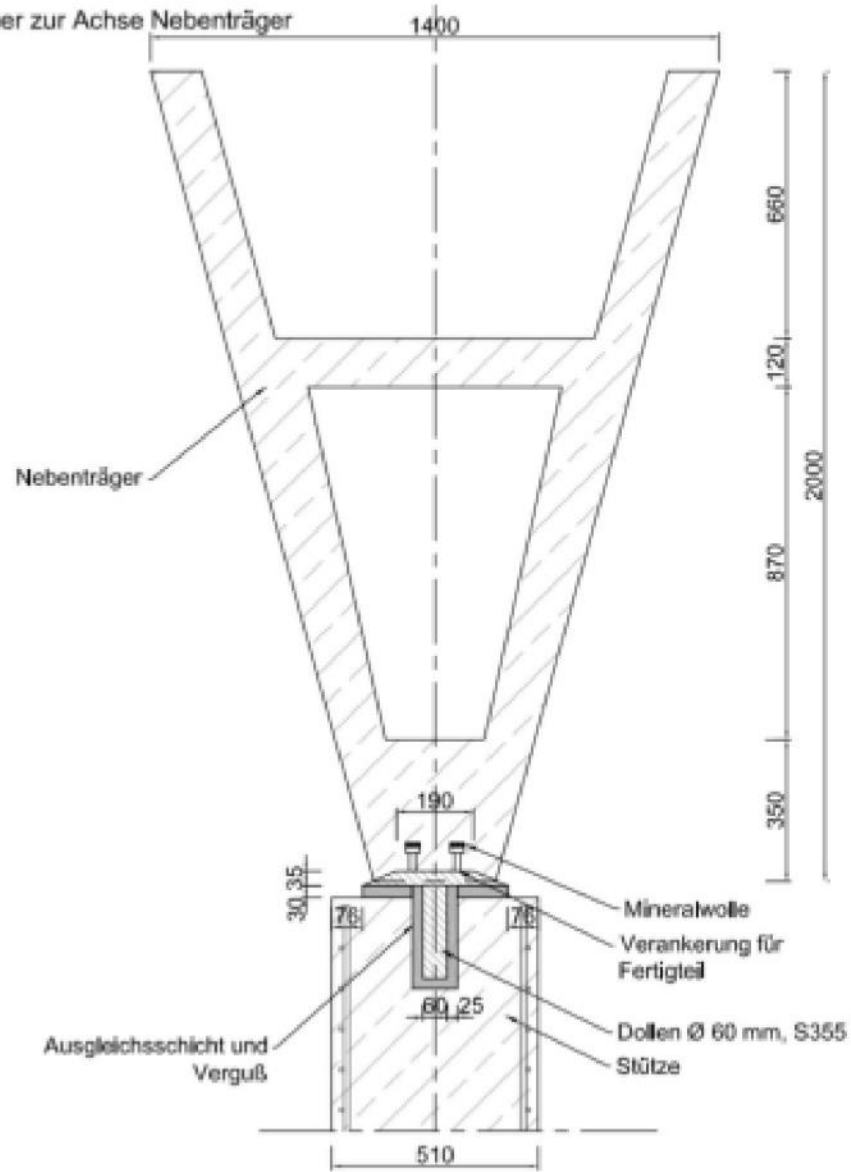

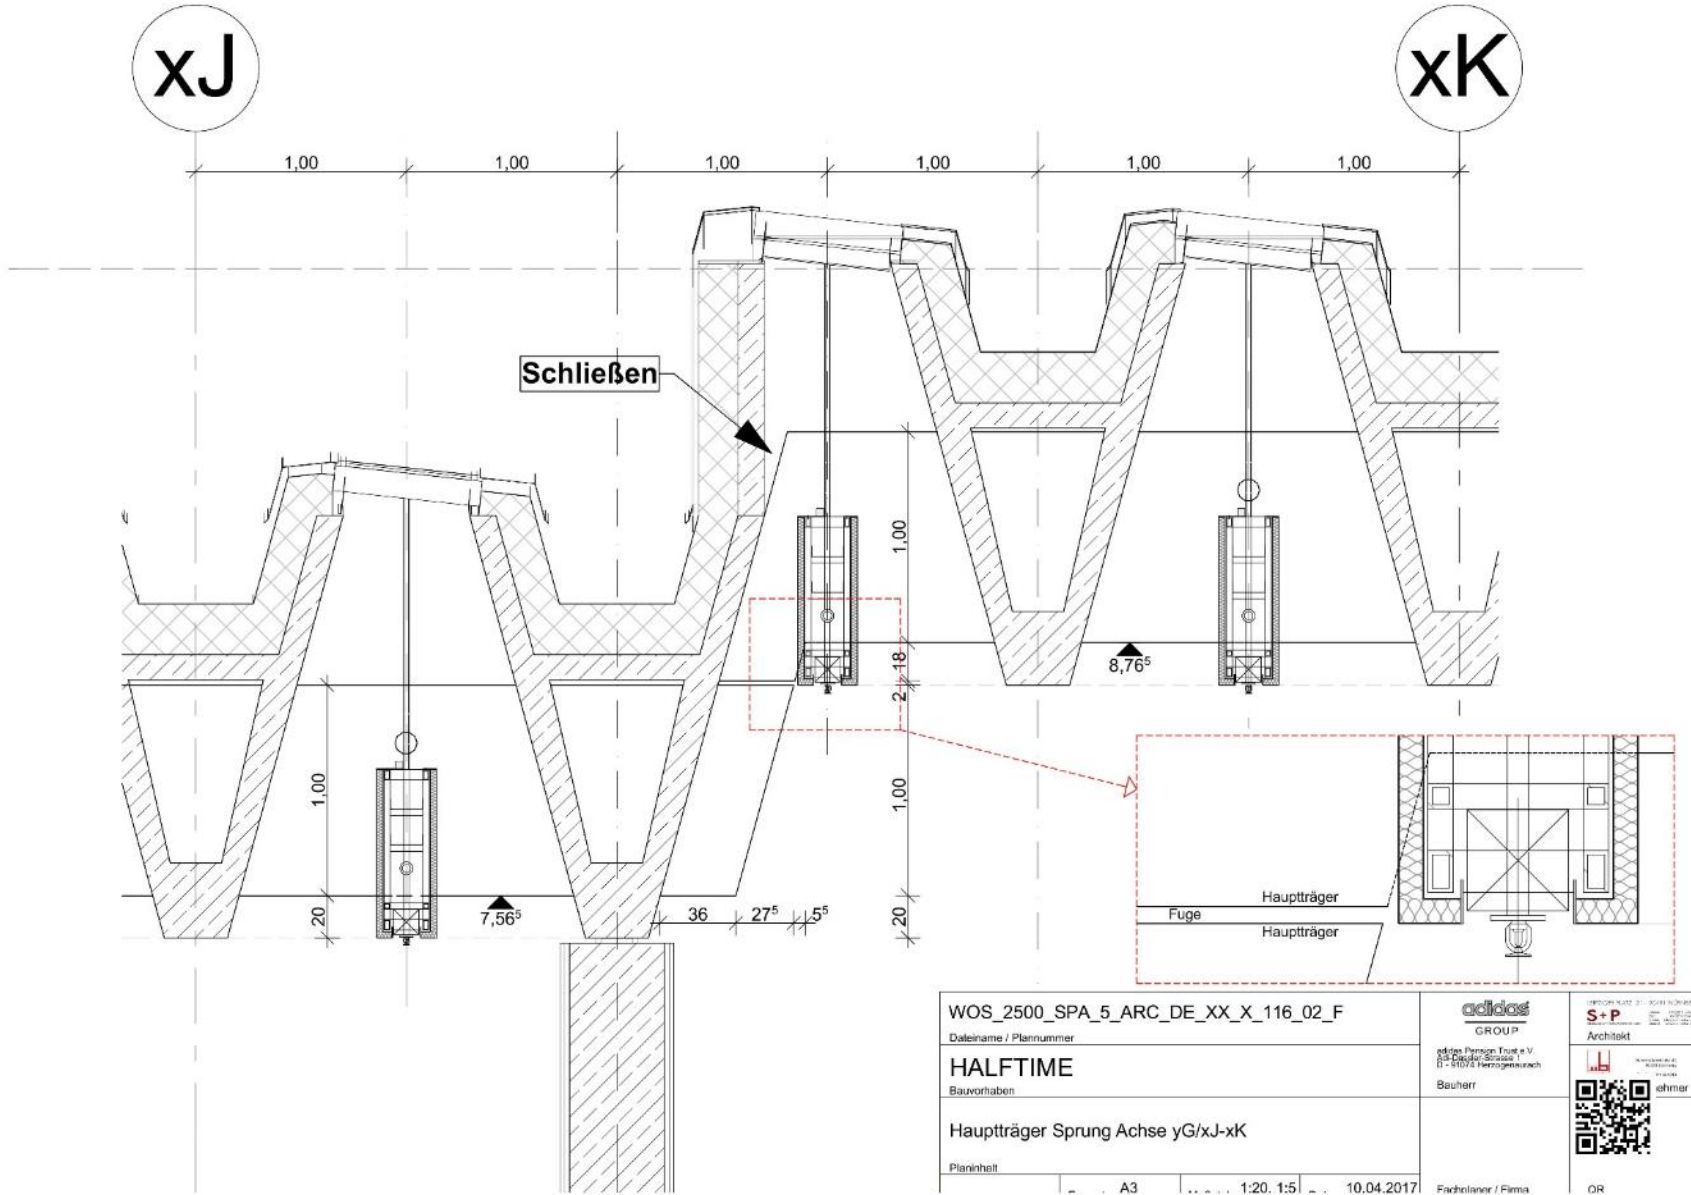


WOS_2500_SPA_5_ARC_DE_XX_X_116_02_F	
Dateiname / Plannummer	
HALFTIME	
Bauvorhaben	
Hauptträger Sprung Achse yG/xJ-xK	
Planinhalt	A3 1:20 1:5 10.04.2017

adidas
GROUP
adidas Personen-Tour e.V.
D-51074 Herzogenrath
Bauherr

S+P
Architekt



QR

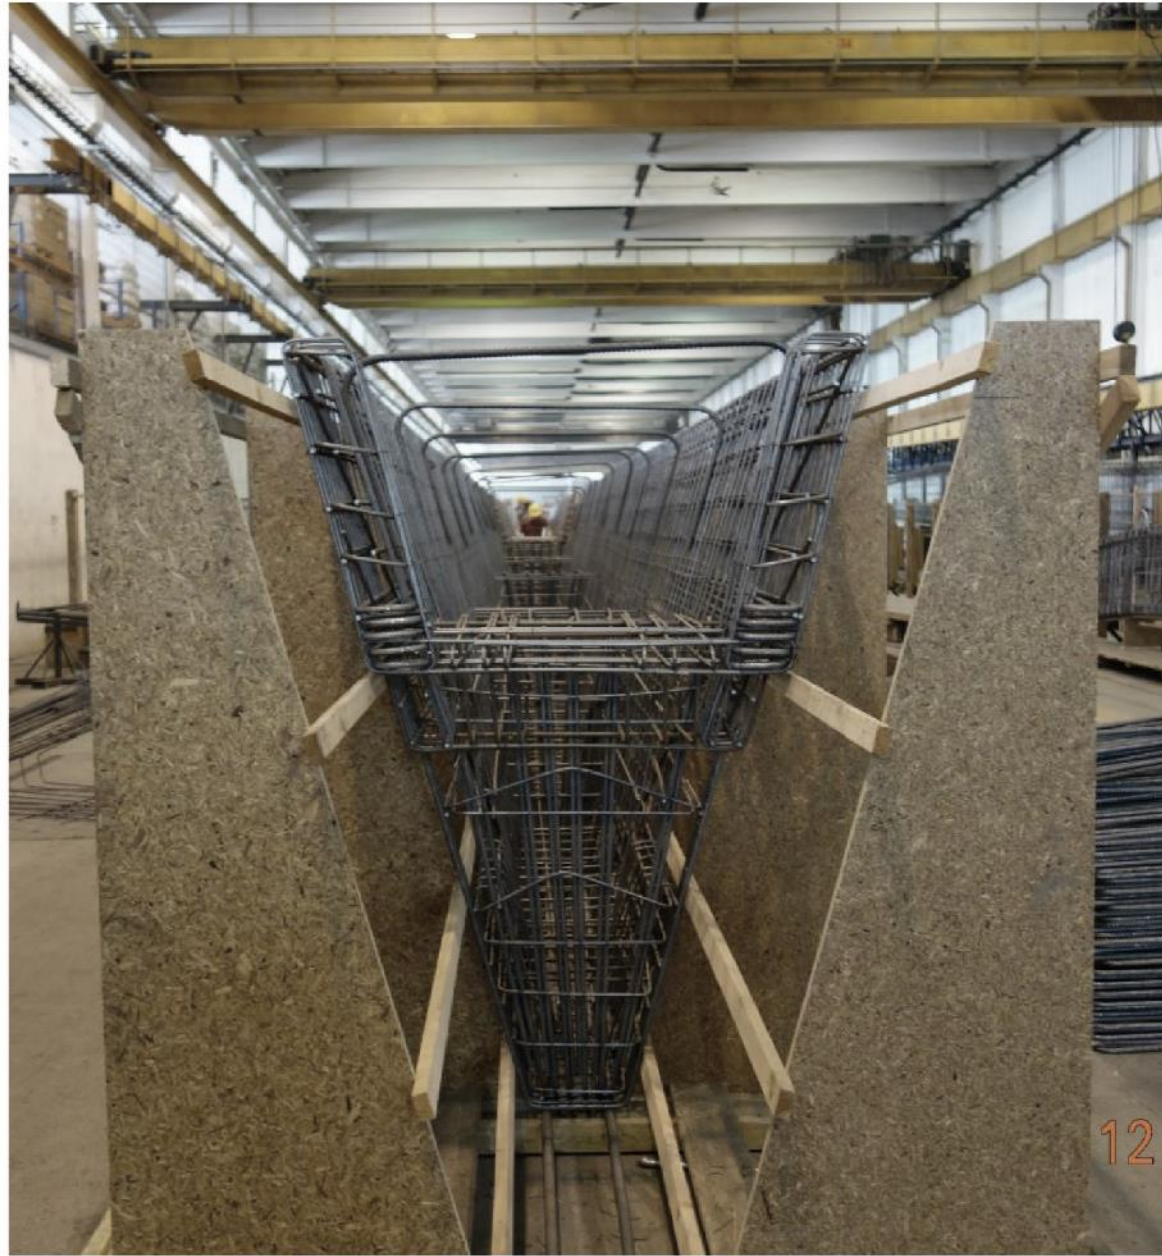


200 stk

16 m

28 ton

3.2 km

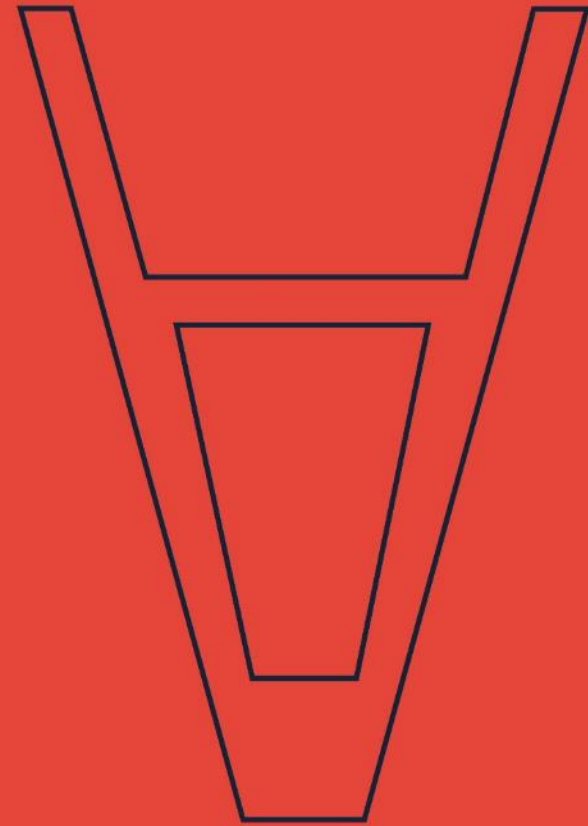




















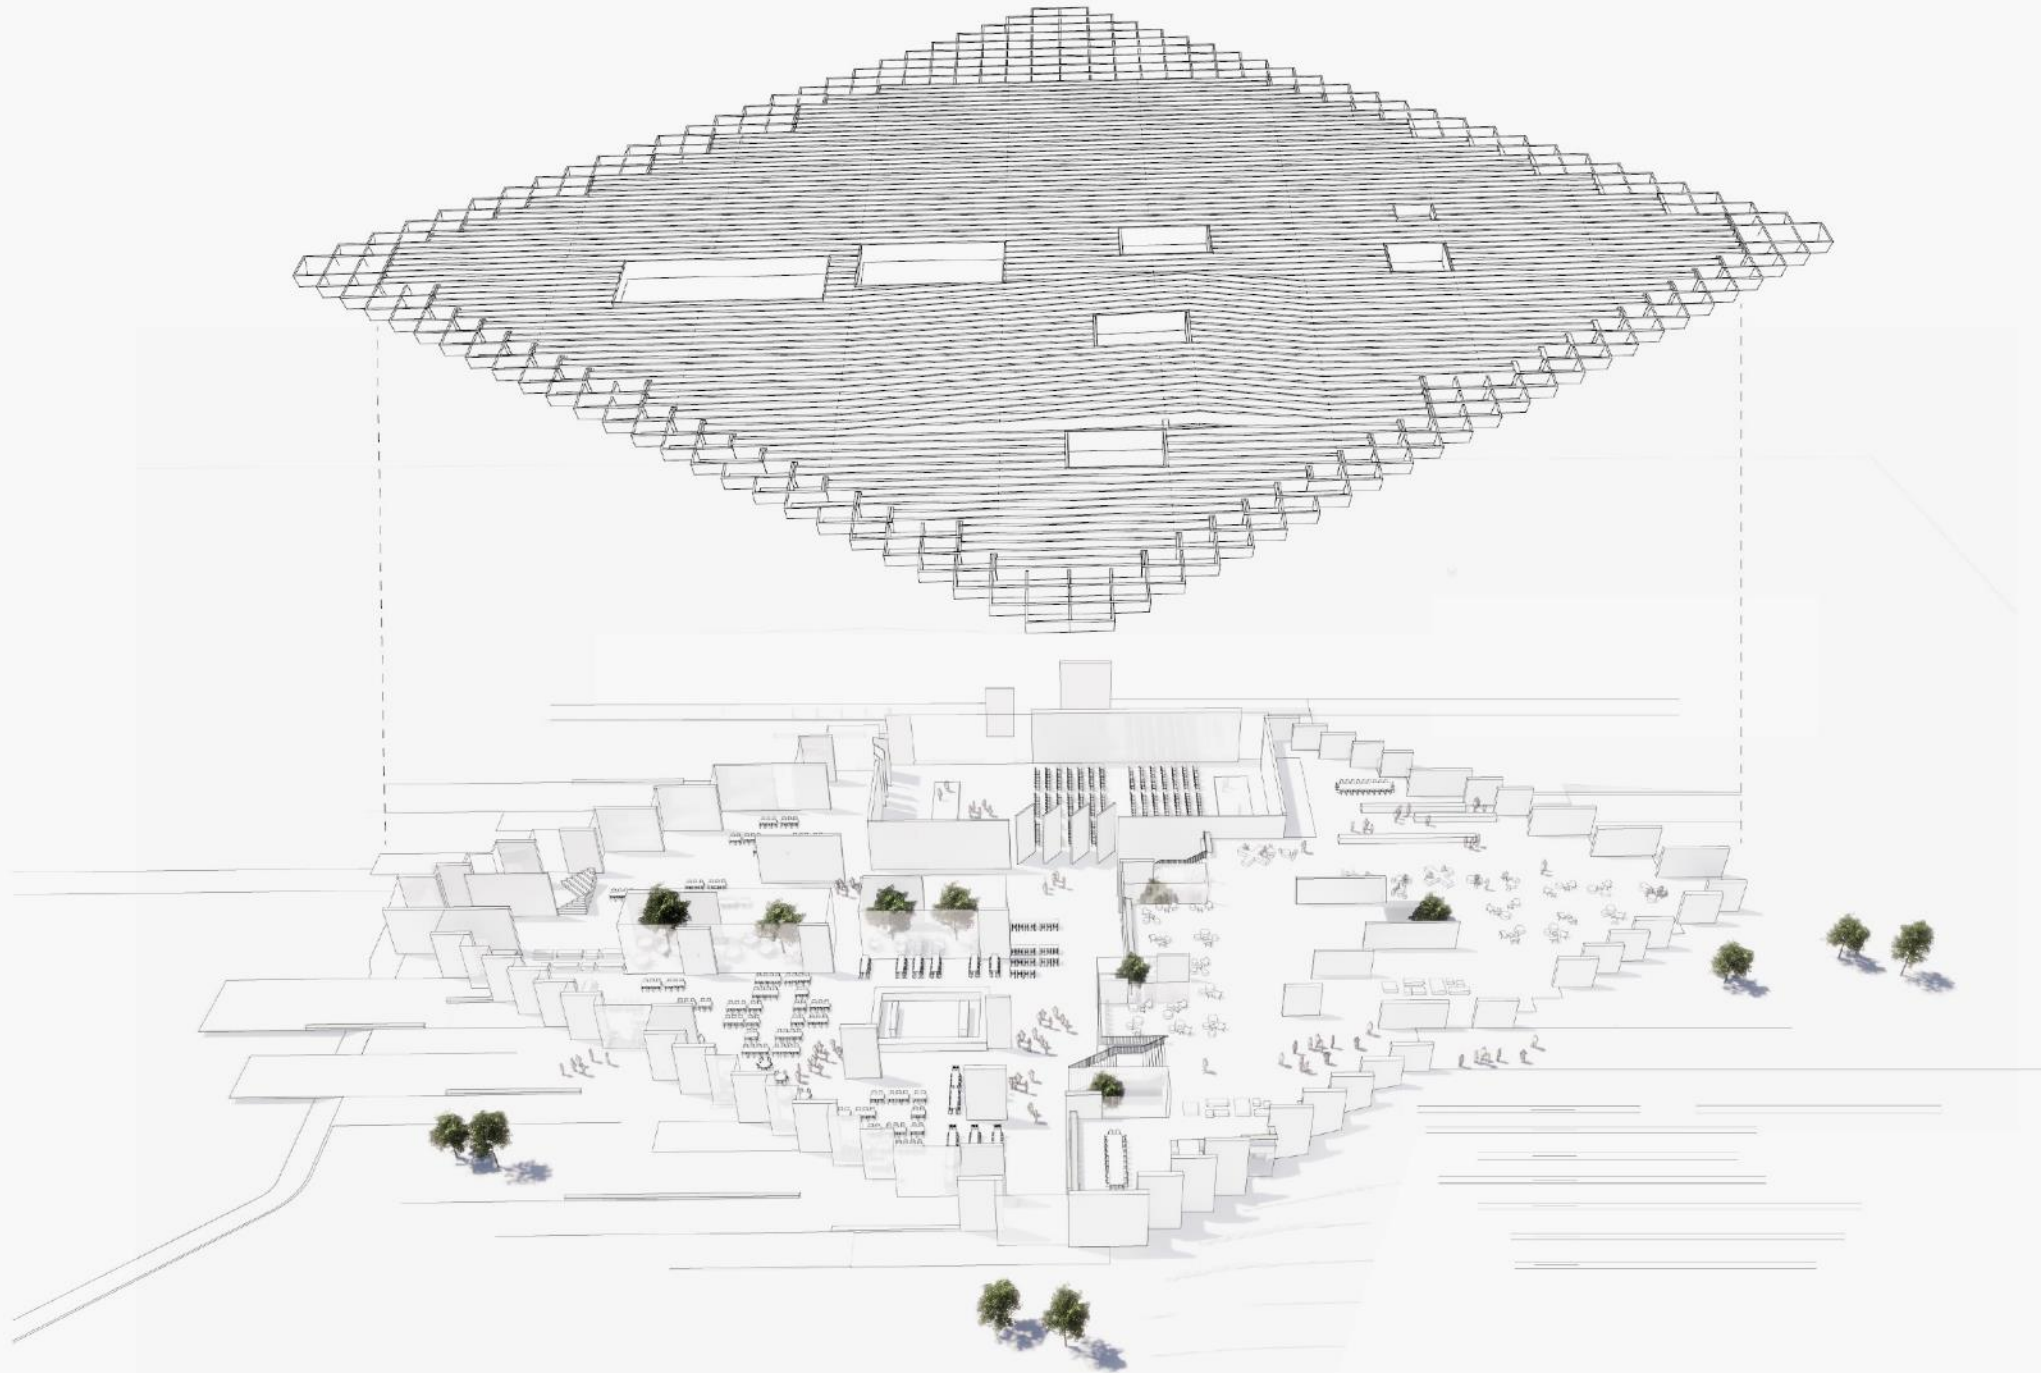












Bygningsdrift vs adfærd

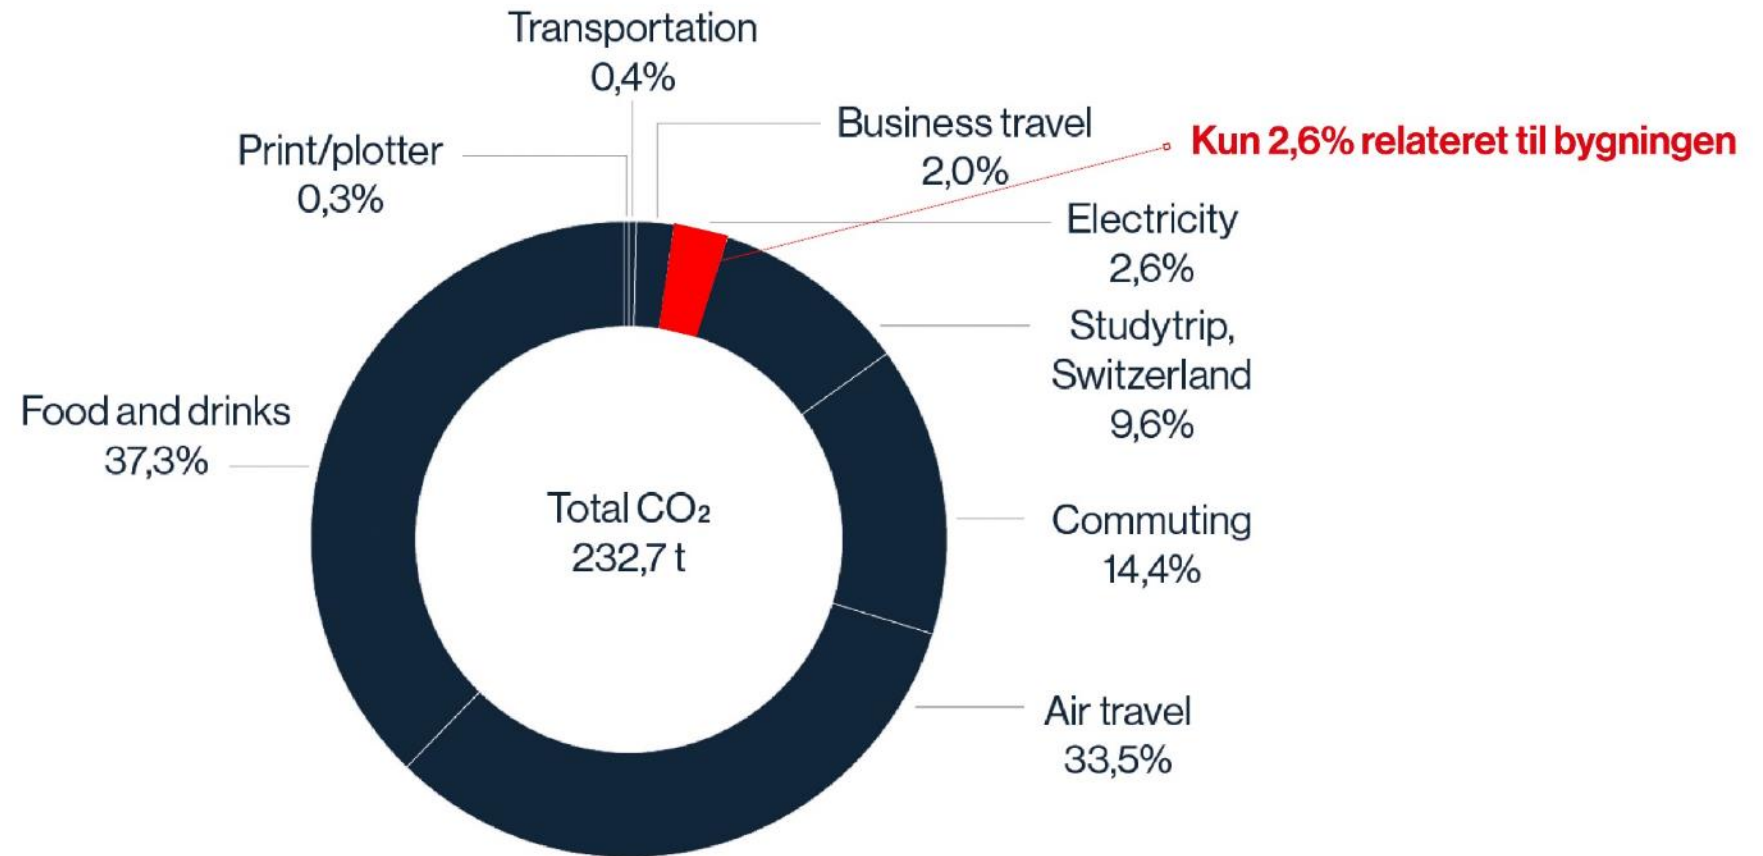



Karen Blixens Plads, København
Klimaprisen 2020